
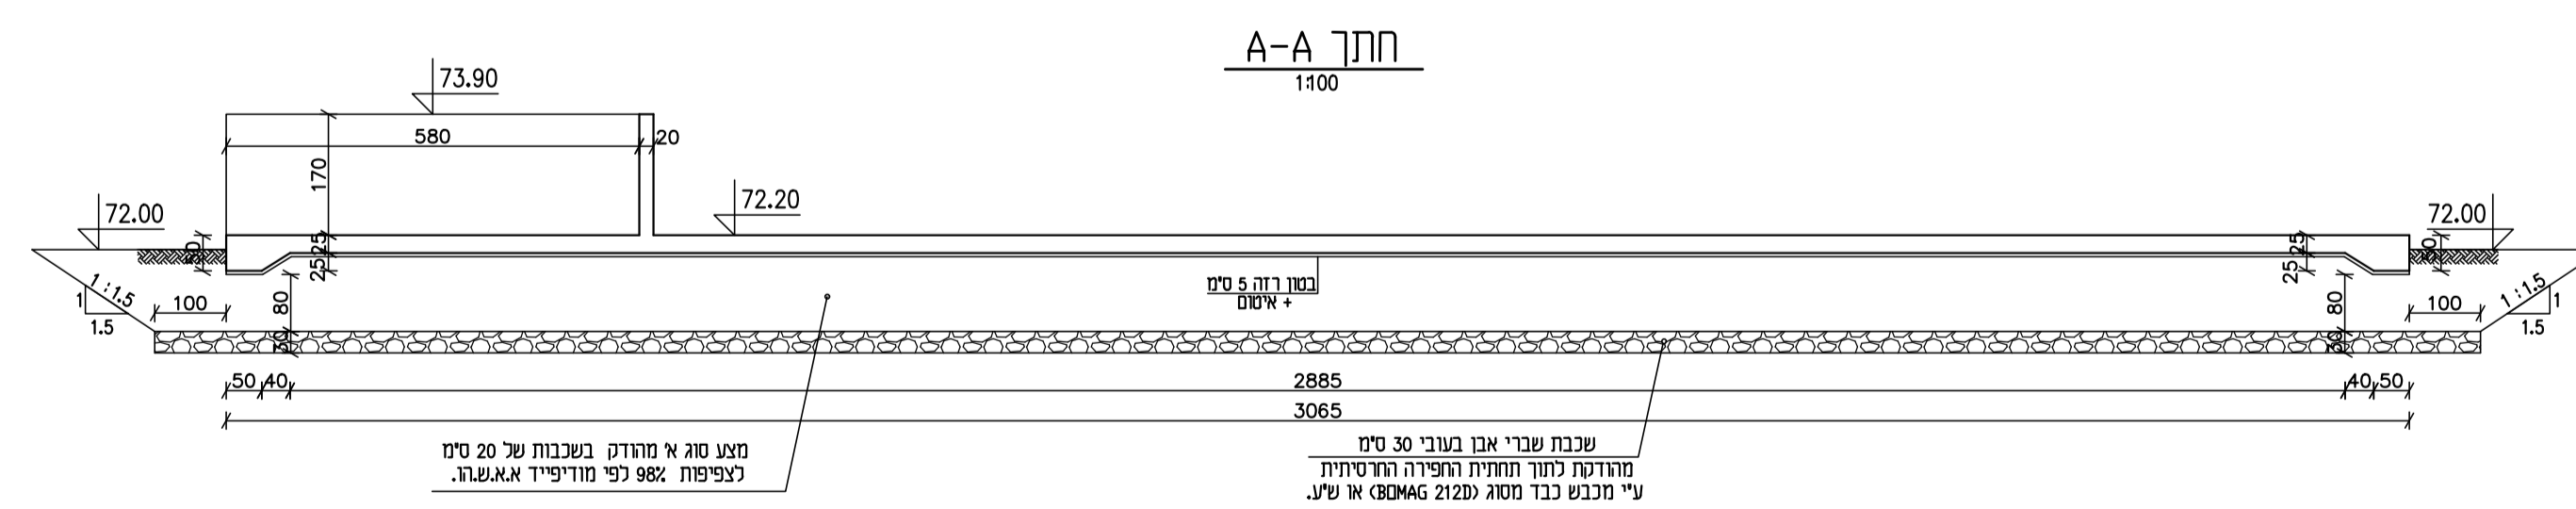
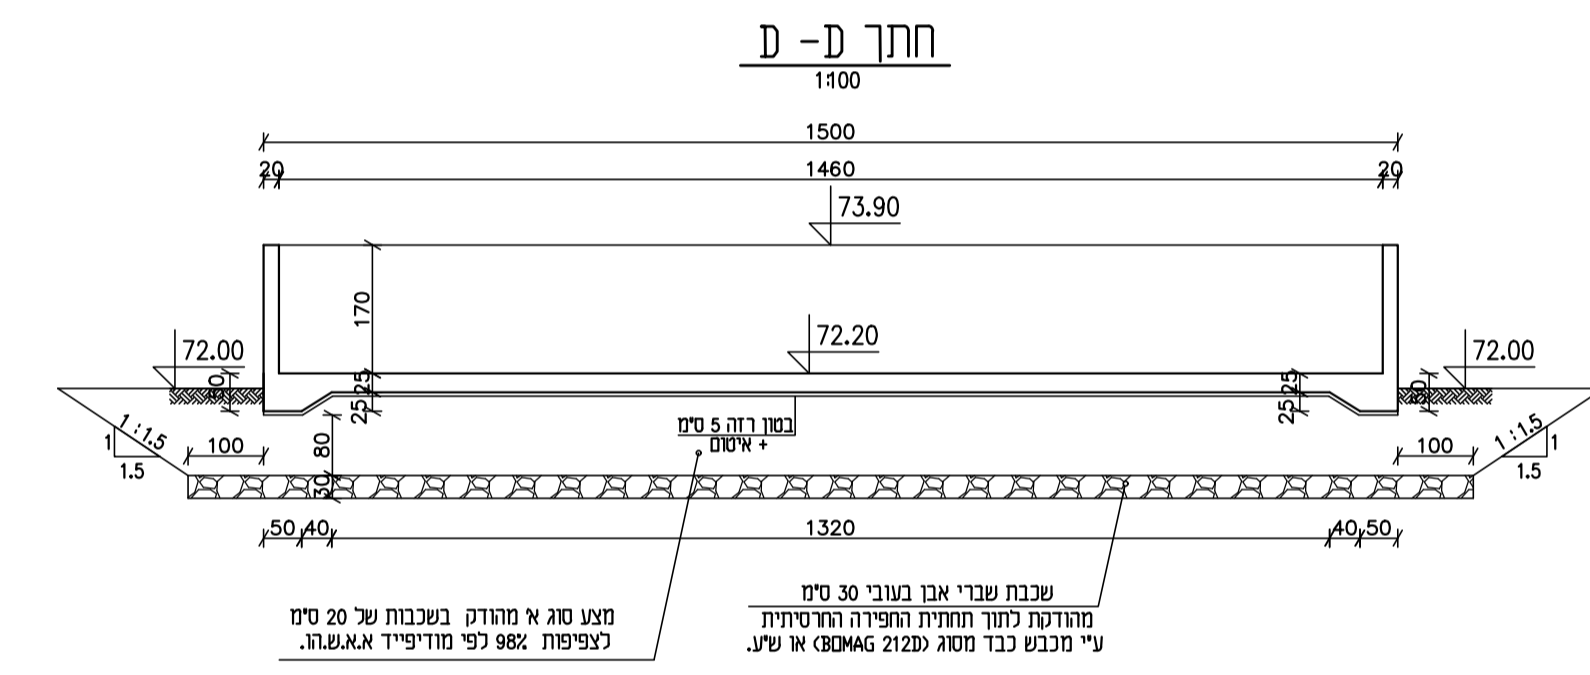
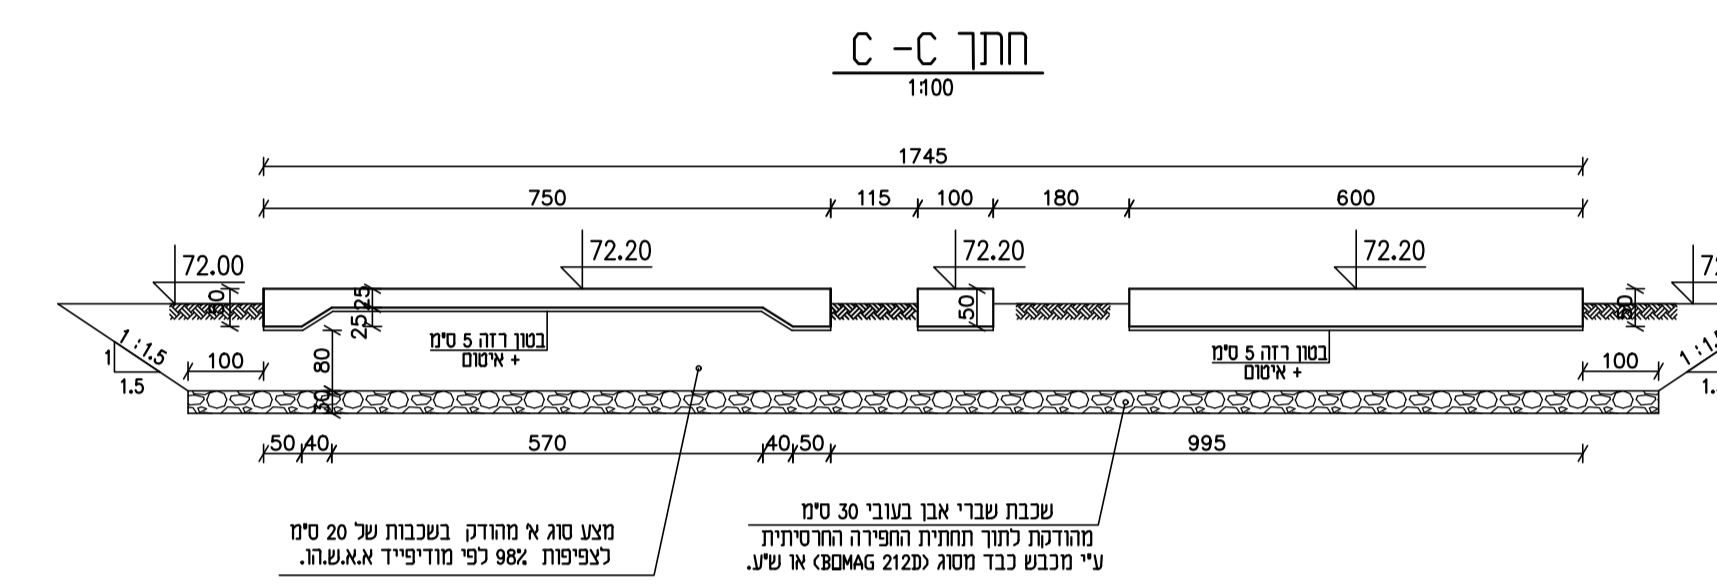
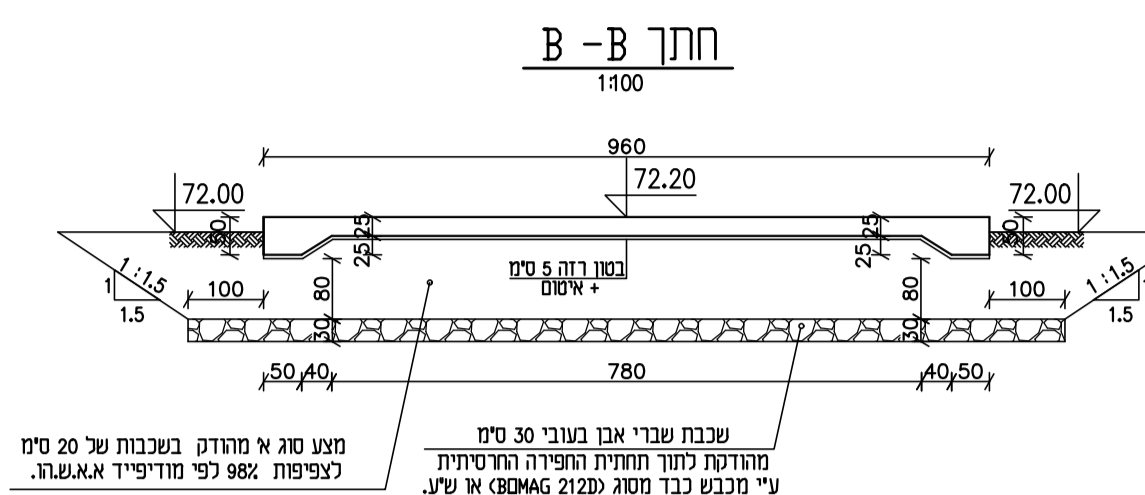


**הערות**

1. סוג בטון ב-30 דרגת חשיפה 3.
2. רשתות פלדה (R) מרווחות לפי ת"י 4466.
3. הפלדה מצולקת (K) לפי ת"י 4466 חלק 3.
4. יש לקרוא תוכנית זאת יחד עם תכנית של H.V.
5. עובי כיסוי בטון מינימלי 4 ס"מ.

**תכנית**  
1:100

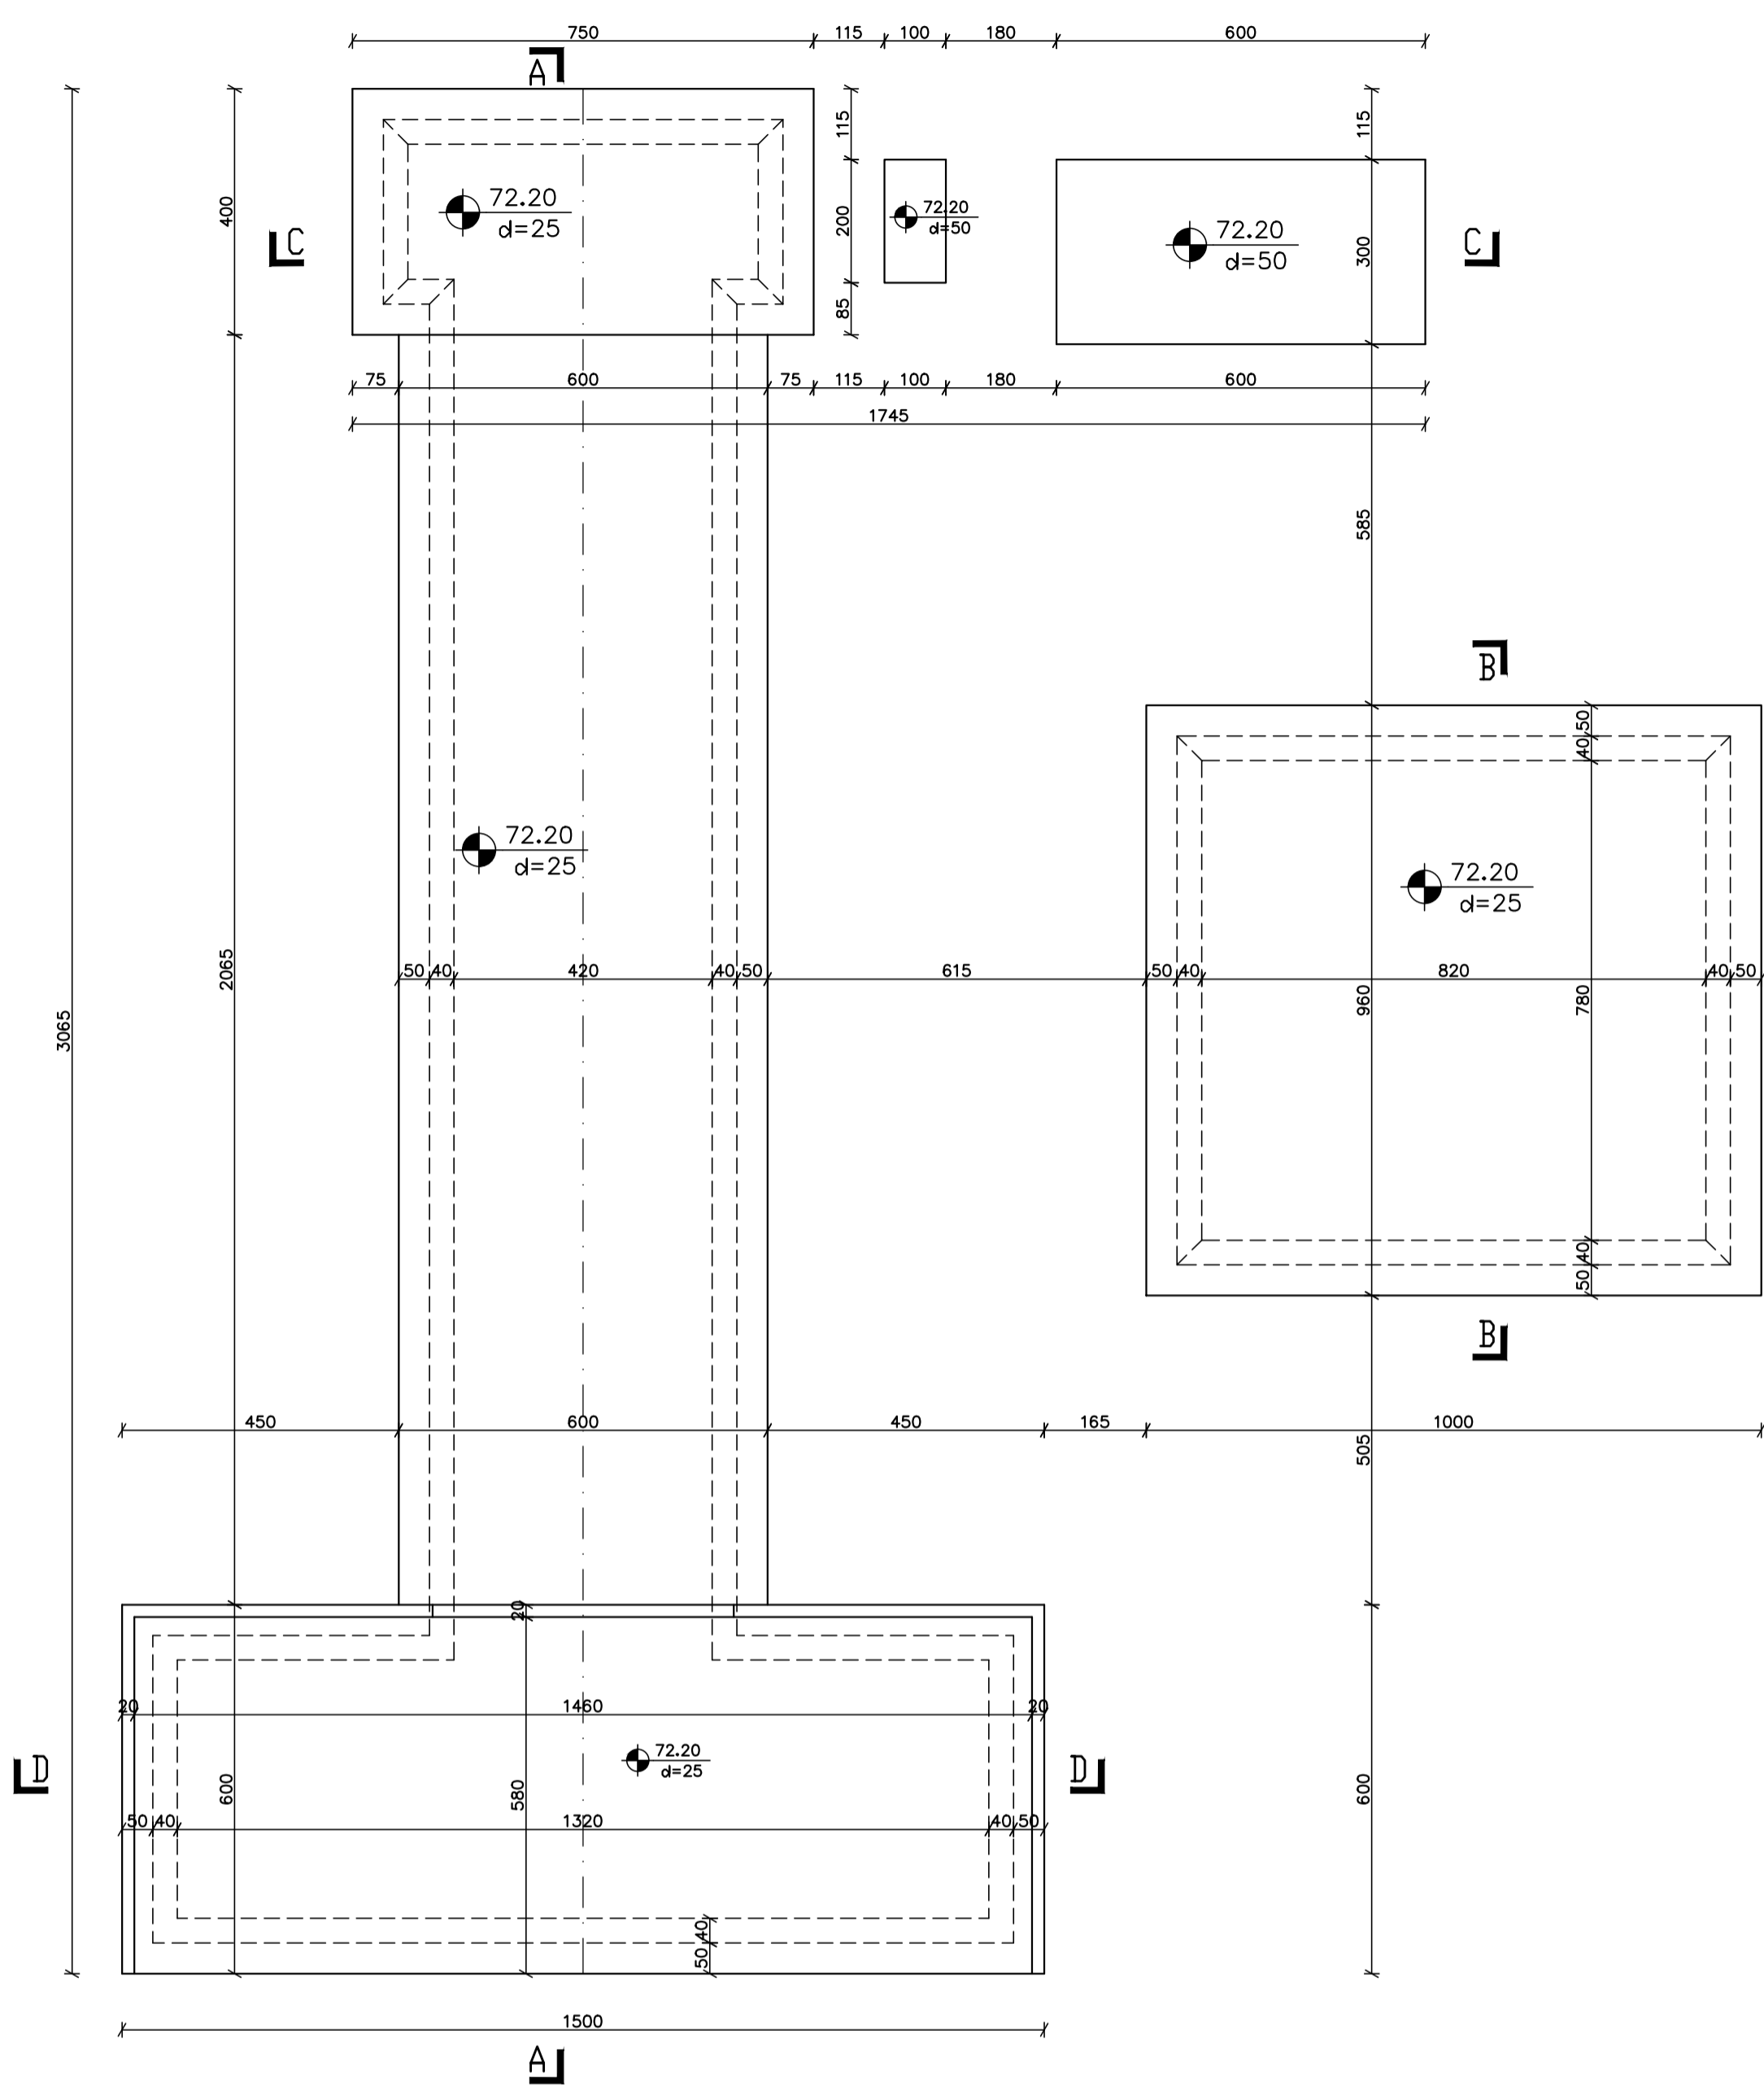

|    |             |           |           |       |
|----|-------------|-----------|-----------|-------|
| 0  | 27.07.21    | ד.ש. מ.מ. | ד.ש. ד.ש. | נמכרז |
| PO | 29.07.20    | ד.ש. מ.מ. | ד.ש. ד.ש. | לעיון |
| סי | תאריך       | תכנון     | שרטוט     | בקר   |
| 0  | מחזור/שינוי | לביצוע    | למכרז     | לעיון |

**מט"ש קרית שמונה**

שם התכנית: משטח טיפול בקומפוסט תכנית וחתכים

קרום: **מיהתנור** זורמים עד אליר

**DHVMED**  
ENVIRONMENTAL CONSULTING ENGINEERING  
רח' גר' נחלה 1 ת.ד. 8058 אזור הנועשה הרחש נתניה 42504  
טל. 09-8852312 פקס 09-8853901 www.dhvm.com

levels in : drawing size project number  
measures in: cm A1 1135  
scale : 1:100  
file number drawing number  
1135-35-19-001 1135-35-19-001

דוד שחם - הנדסת מבנים  
7 רמת-השרון 47279  
טל' 03-5479122, פקס' 03-5472792  
E-MAIL: shahm505@netvision.net.il

© DHV MED Ltd. All rights reserved. This drawing may be reproduced or transmitted in any form or by any means, electronic or mechanical, including photocopying, recording, or by any information storage and retrieval system, without the prior written permission of DHV MED Ltd.