


הזנה 400VAC
מגוון חשמל מ"ג מפסק Q-1-UP
ראה תכ"י
1135-920-82-03-001

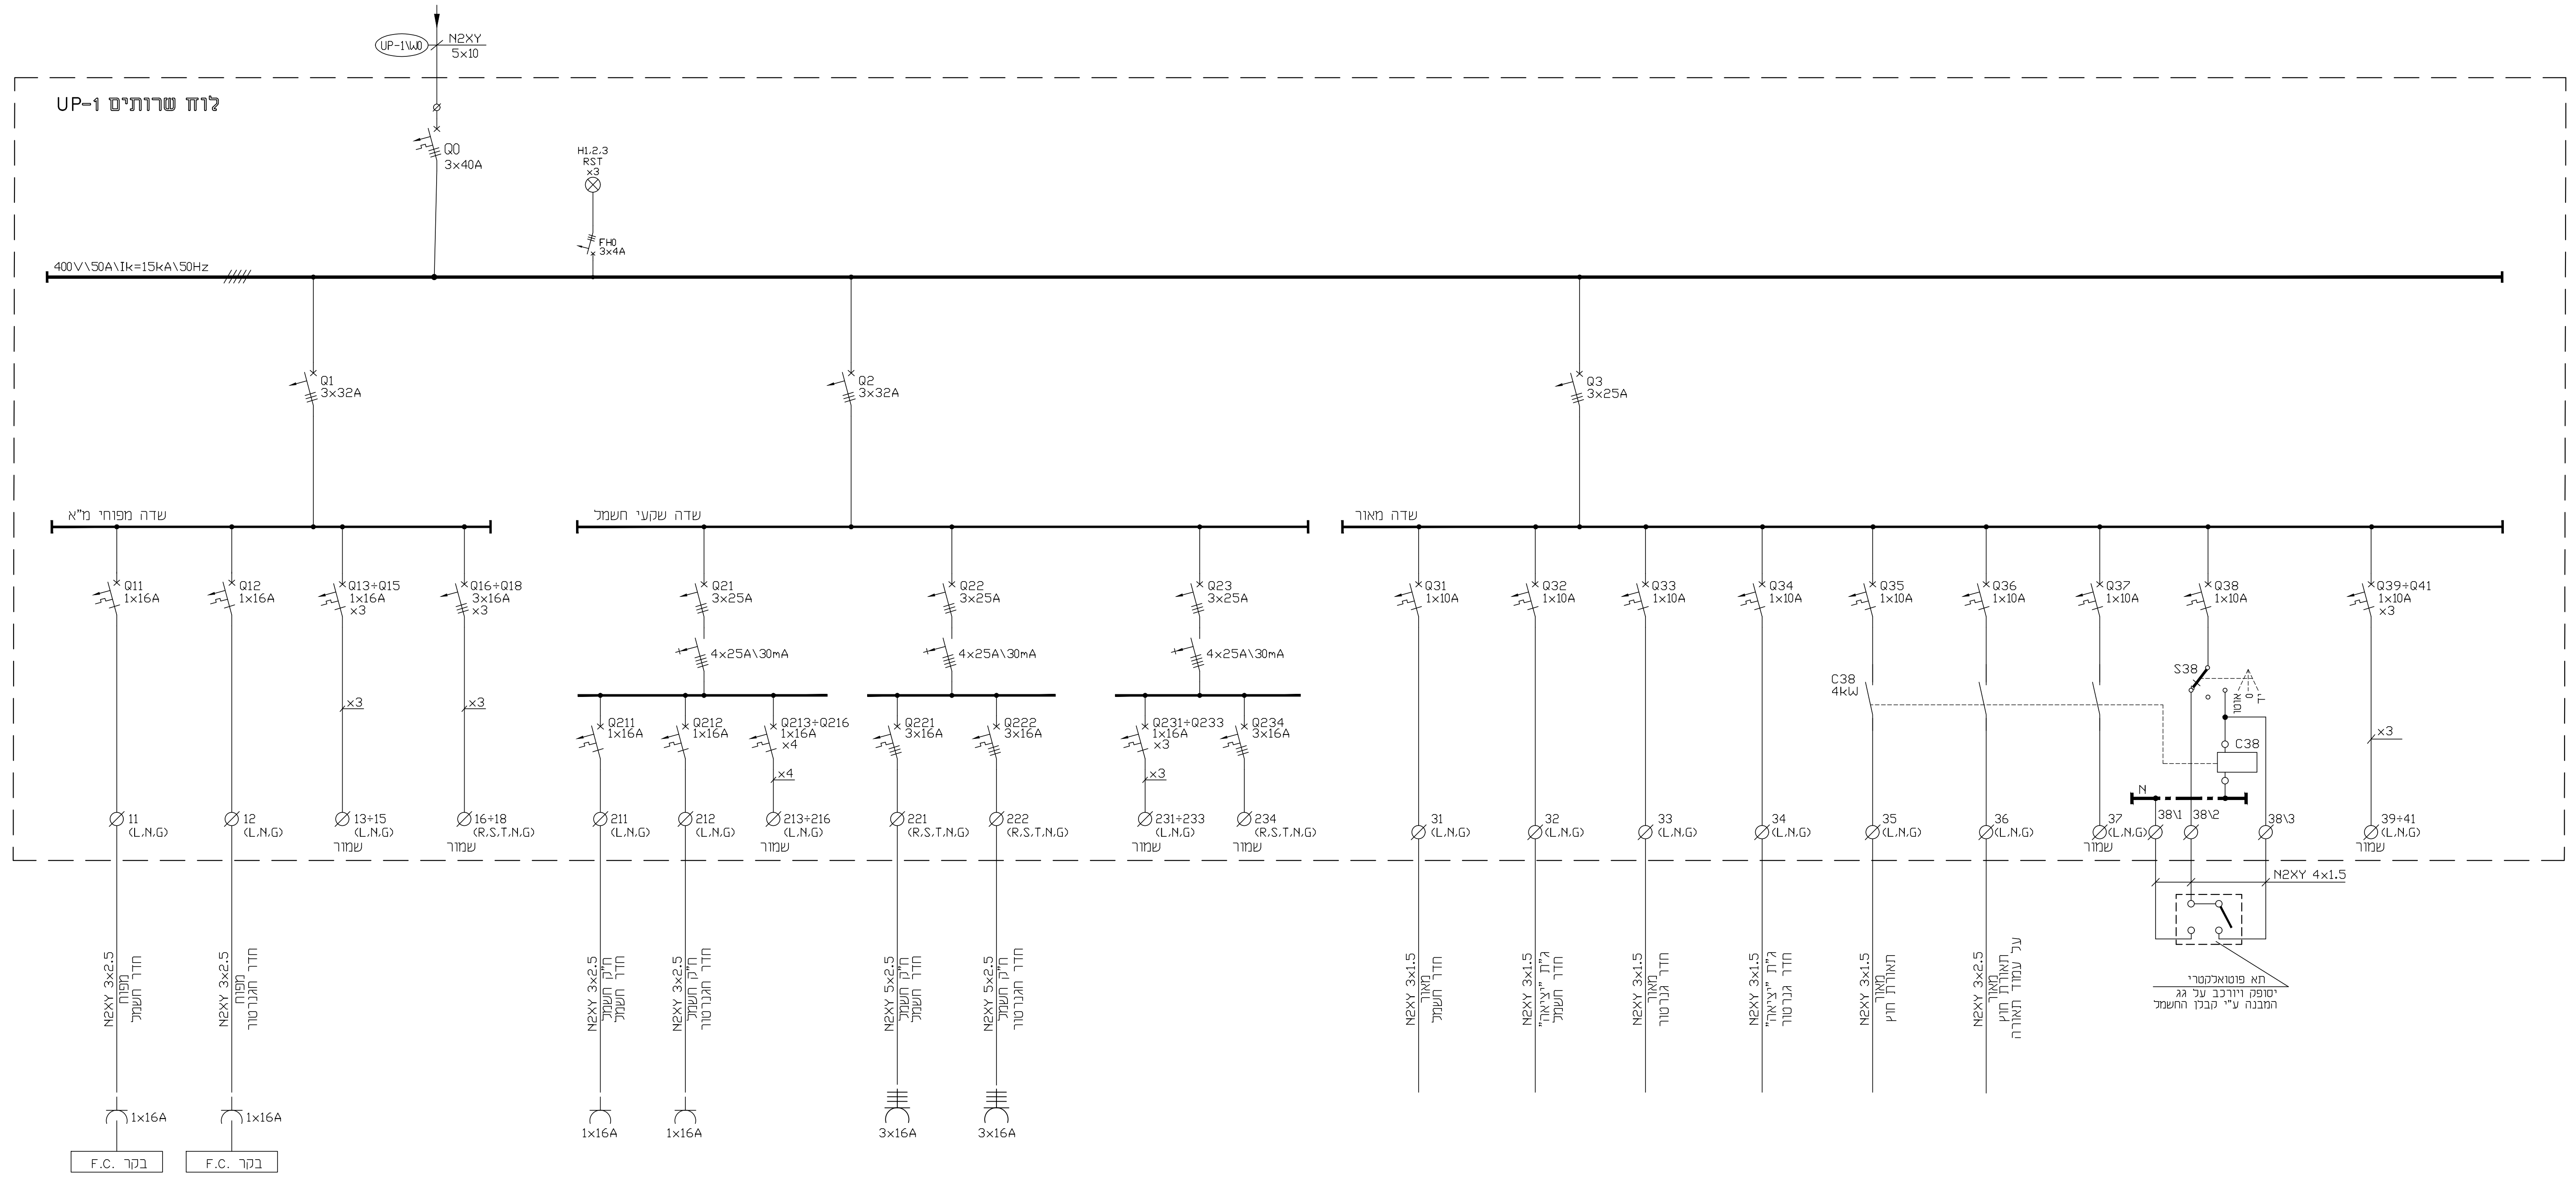

0	13.09.21	G.R.	D.Y.	D.Y.	G.R.	למכרז
PO	25.12.20	G.R.	D.Y.	D.Y.	G.R.	כעיון
מש'	תאריך	שרטט	בקר	אשר	תאריך חוץ	מהדורה/שינוי

לעיון

שם התכנית: **חדר חשמל-מבנה 3.1**
לוח שרותים UP-1
תכנית חד קווית

מספר תכנית: 1135-920-82-03-003

מספר תאריך: 1135-920-82-03-003

מספר קו: 8604

מספר פרויקט: 1135-920-82-03-003

מספר תאריך: 1135-920-82-03-003

מספר קו: 8604

מספר פרויקט: 1135-920-82-03-003

YANAI LTD
Electrical Engineering

TEL-AVIV TEL : 03-6479256
HAIFA TEL : 04-8422077
BEER-SHEVA TEL : 08-6900053
E-MAIL : yani@yanielecta.co.il



DHVMED
ENVIRONMENT CONSULTING ENGINEERING

רח' דג בתר 1 ת.ד. 8058 אזור תעשייה הרדוס נתניה 42504
טל. 09-8852312 פקס. 09-8853901 www.dhvm.com

© DHV MED Ltd. All rights reserved. No part of this publication may be reproduced, stored in a retrieval system, or transmitted in any form or by any means, electronic, mechanical, photocopying, recording, or by any information storage and retrieval system, without the prior written permission of DHV MED Ltd.